


KOMORA III

1:50

~ 60 m²

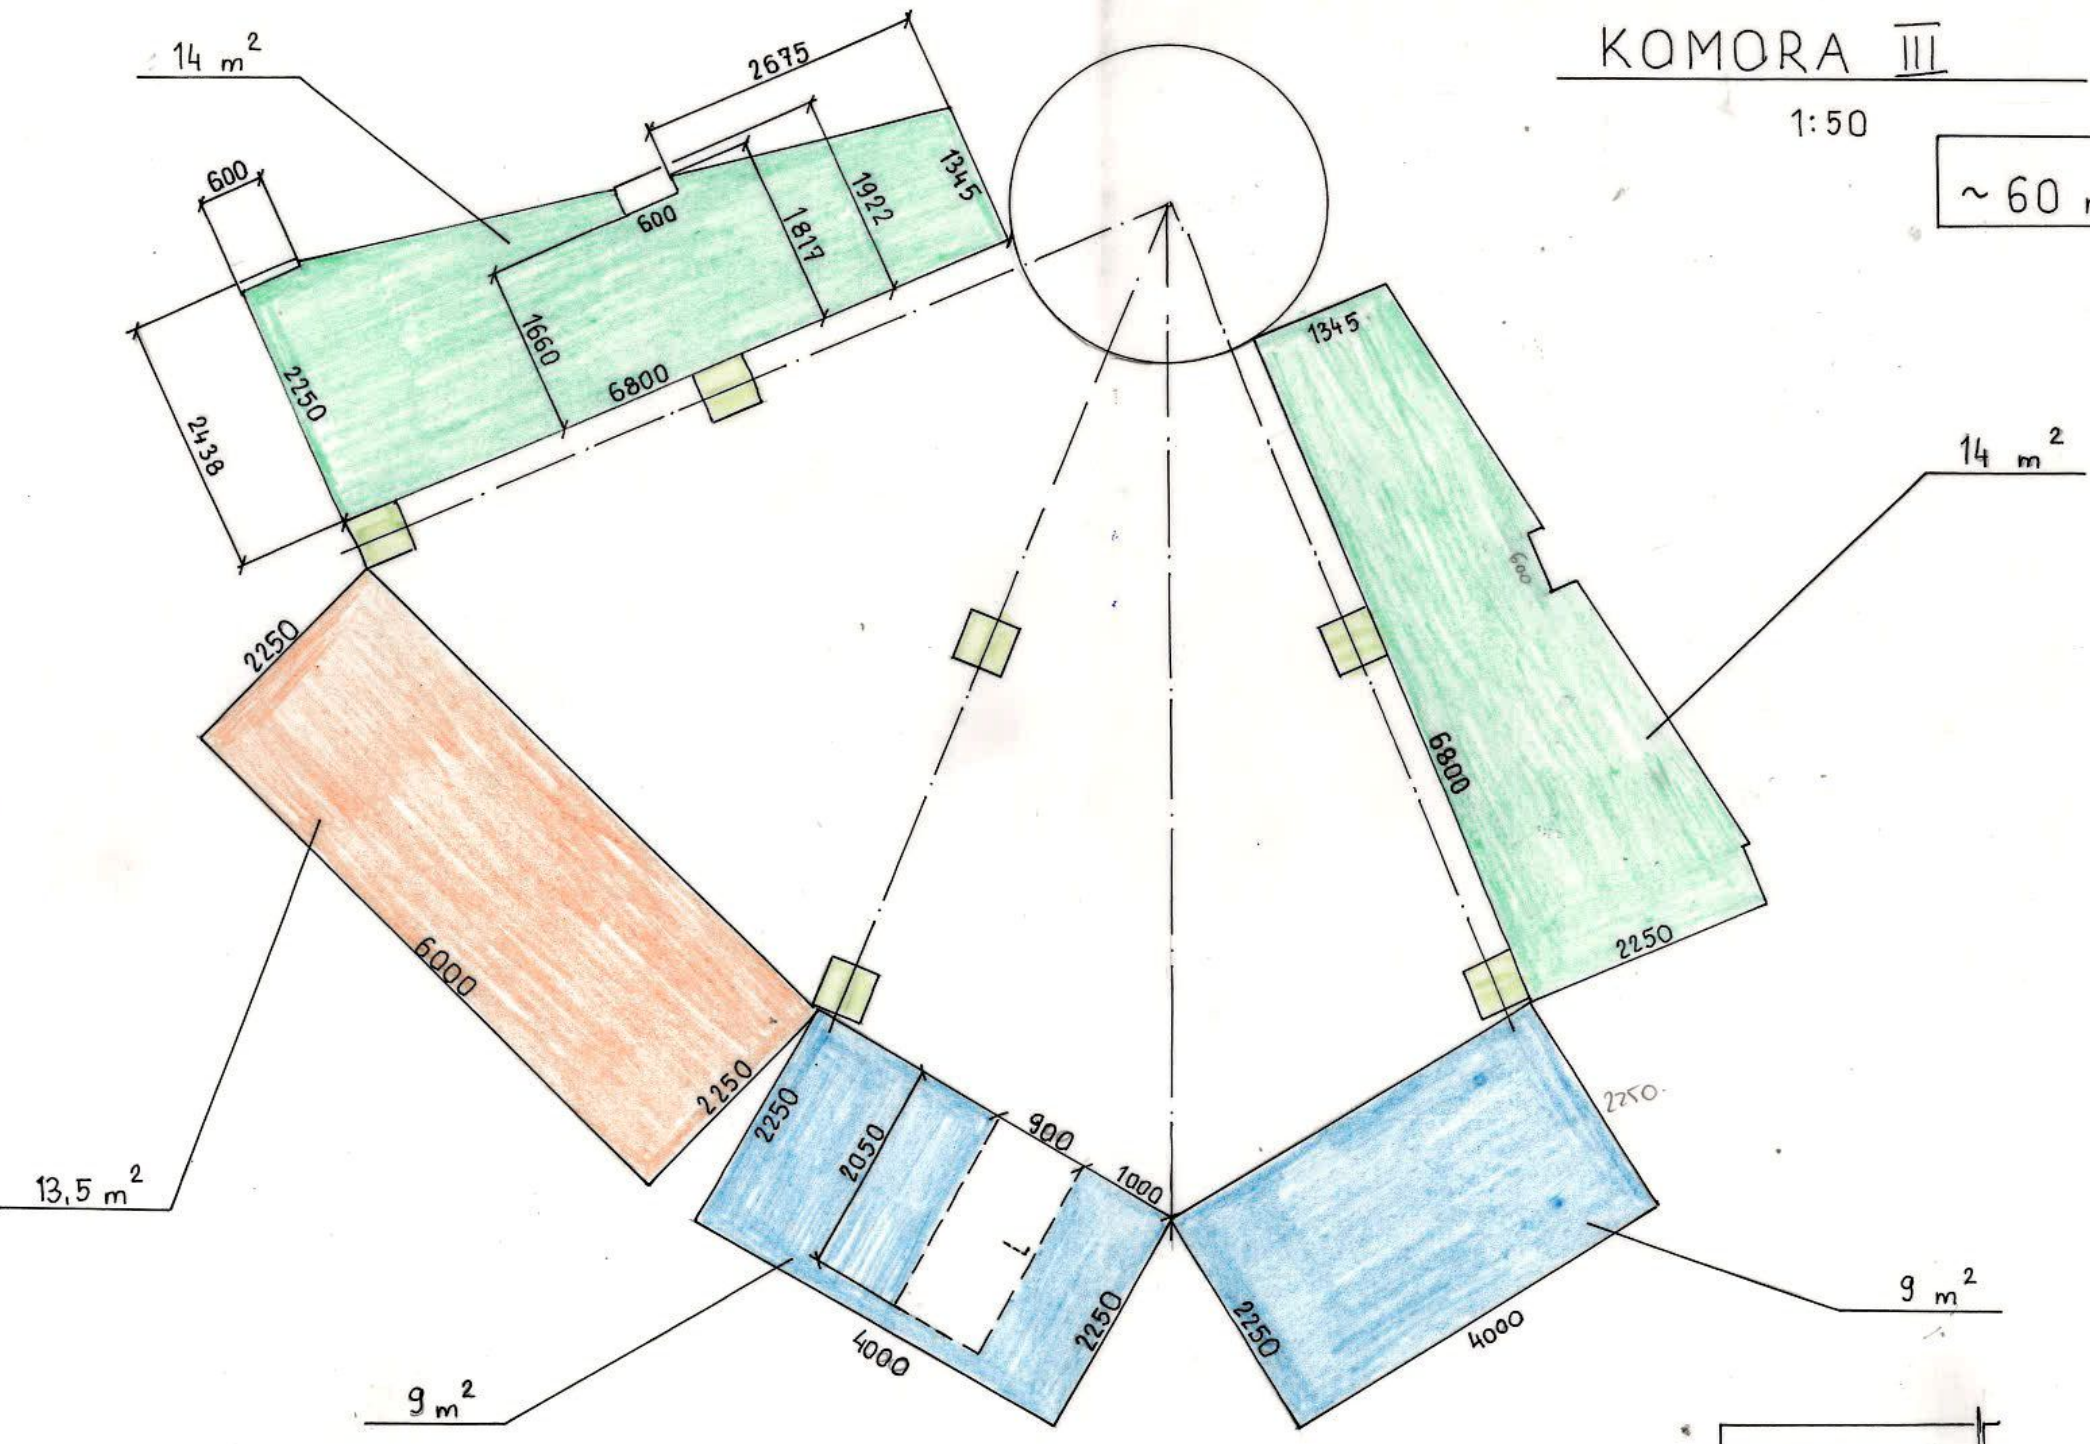

09.2017 r.